

4 FOURTH FLOOR PLAN
SCALE: - 1:100

NORTH	REMARKS
	* This drawing is the property of M/s. PRASANTH & ASSOCIATES architects, Calicut 14. and is not to be used or reproduced without permission * The contractor must verify all dimensions of the job and report any discrepancies to architect before executing the work. * All dimensions are in centimeters. * The drawings are not to be measured at site, and only the measurements in the sheet are to be used.

KEY PLAN :

PURPOSE :
REFERENCE DRAWING

NO.	DATE.	REVISION DETAILS.


CLIENT :
K D C H

PROJECT TITLE :
NURSING SCHOOL BUILDING

DRAWING TITLE :
FOURTH FLOOR PLAN

JOB No :	14/K036	DRAWN :	KK
DRG No :	14/K036	CHECKED :	NABEEL
DATE :	23-06-2020	APPROVED :	KK
SHEET :	A3	SITE CHK :	SITE CHK
REV No :	0	SCALE :	AS SHOWN

ARCHITECTS :
PRASANTH & ASSOCIATES
ARCHITECTS
P.O. GURUVAYURAPPAN COLLEGE,
NEAR PALAZHI JUNCTION,
NH. BYPASS, CALICUT-673014.
Ph: + 91 495 2434991,2434992.
Email : prasanthassociates@gmail.com

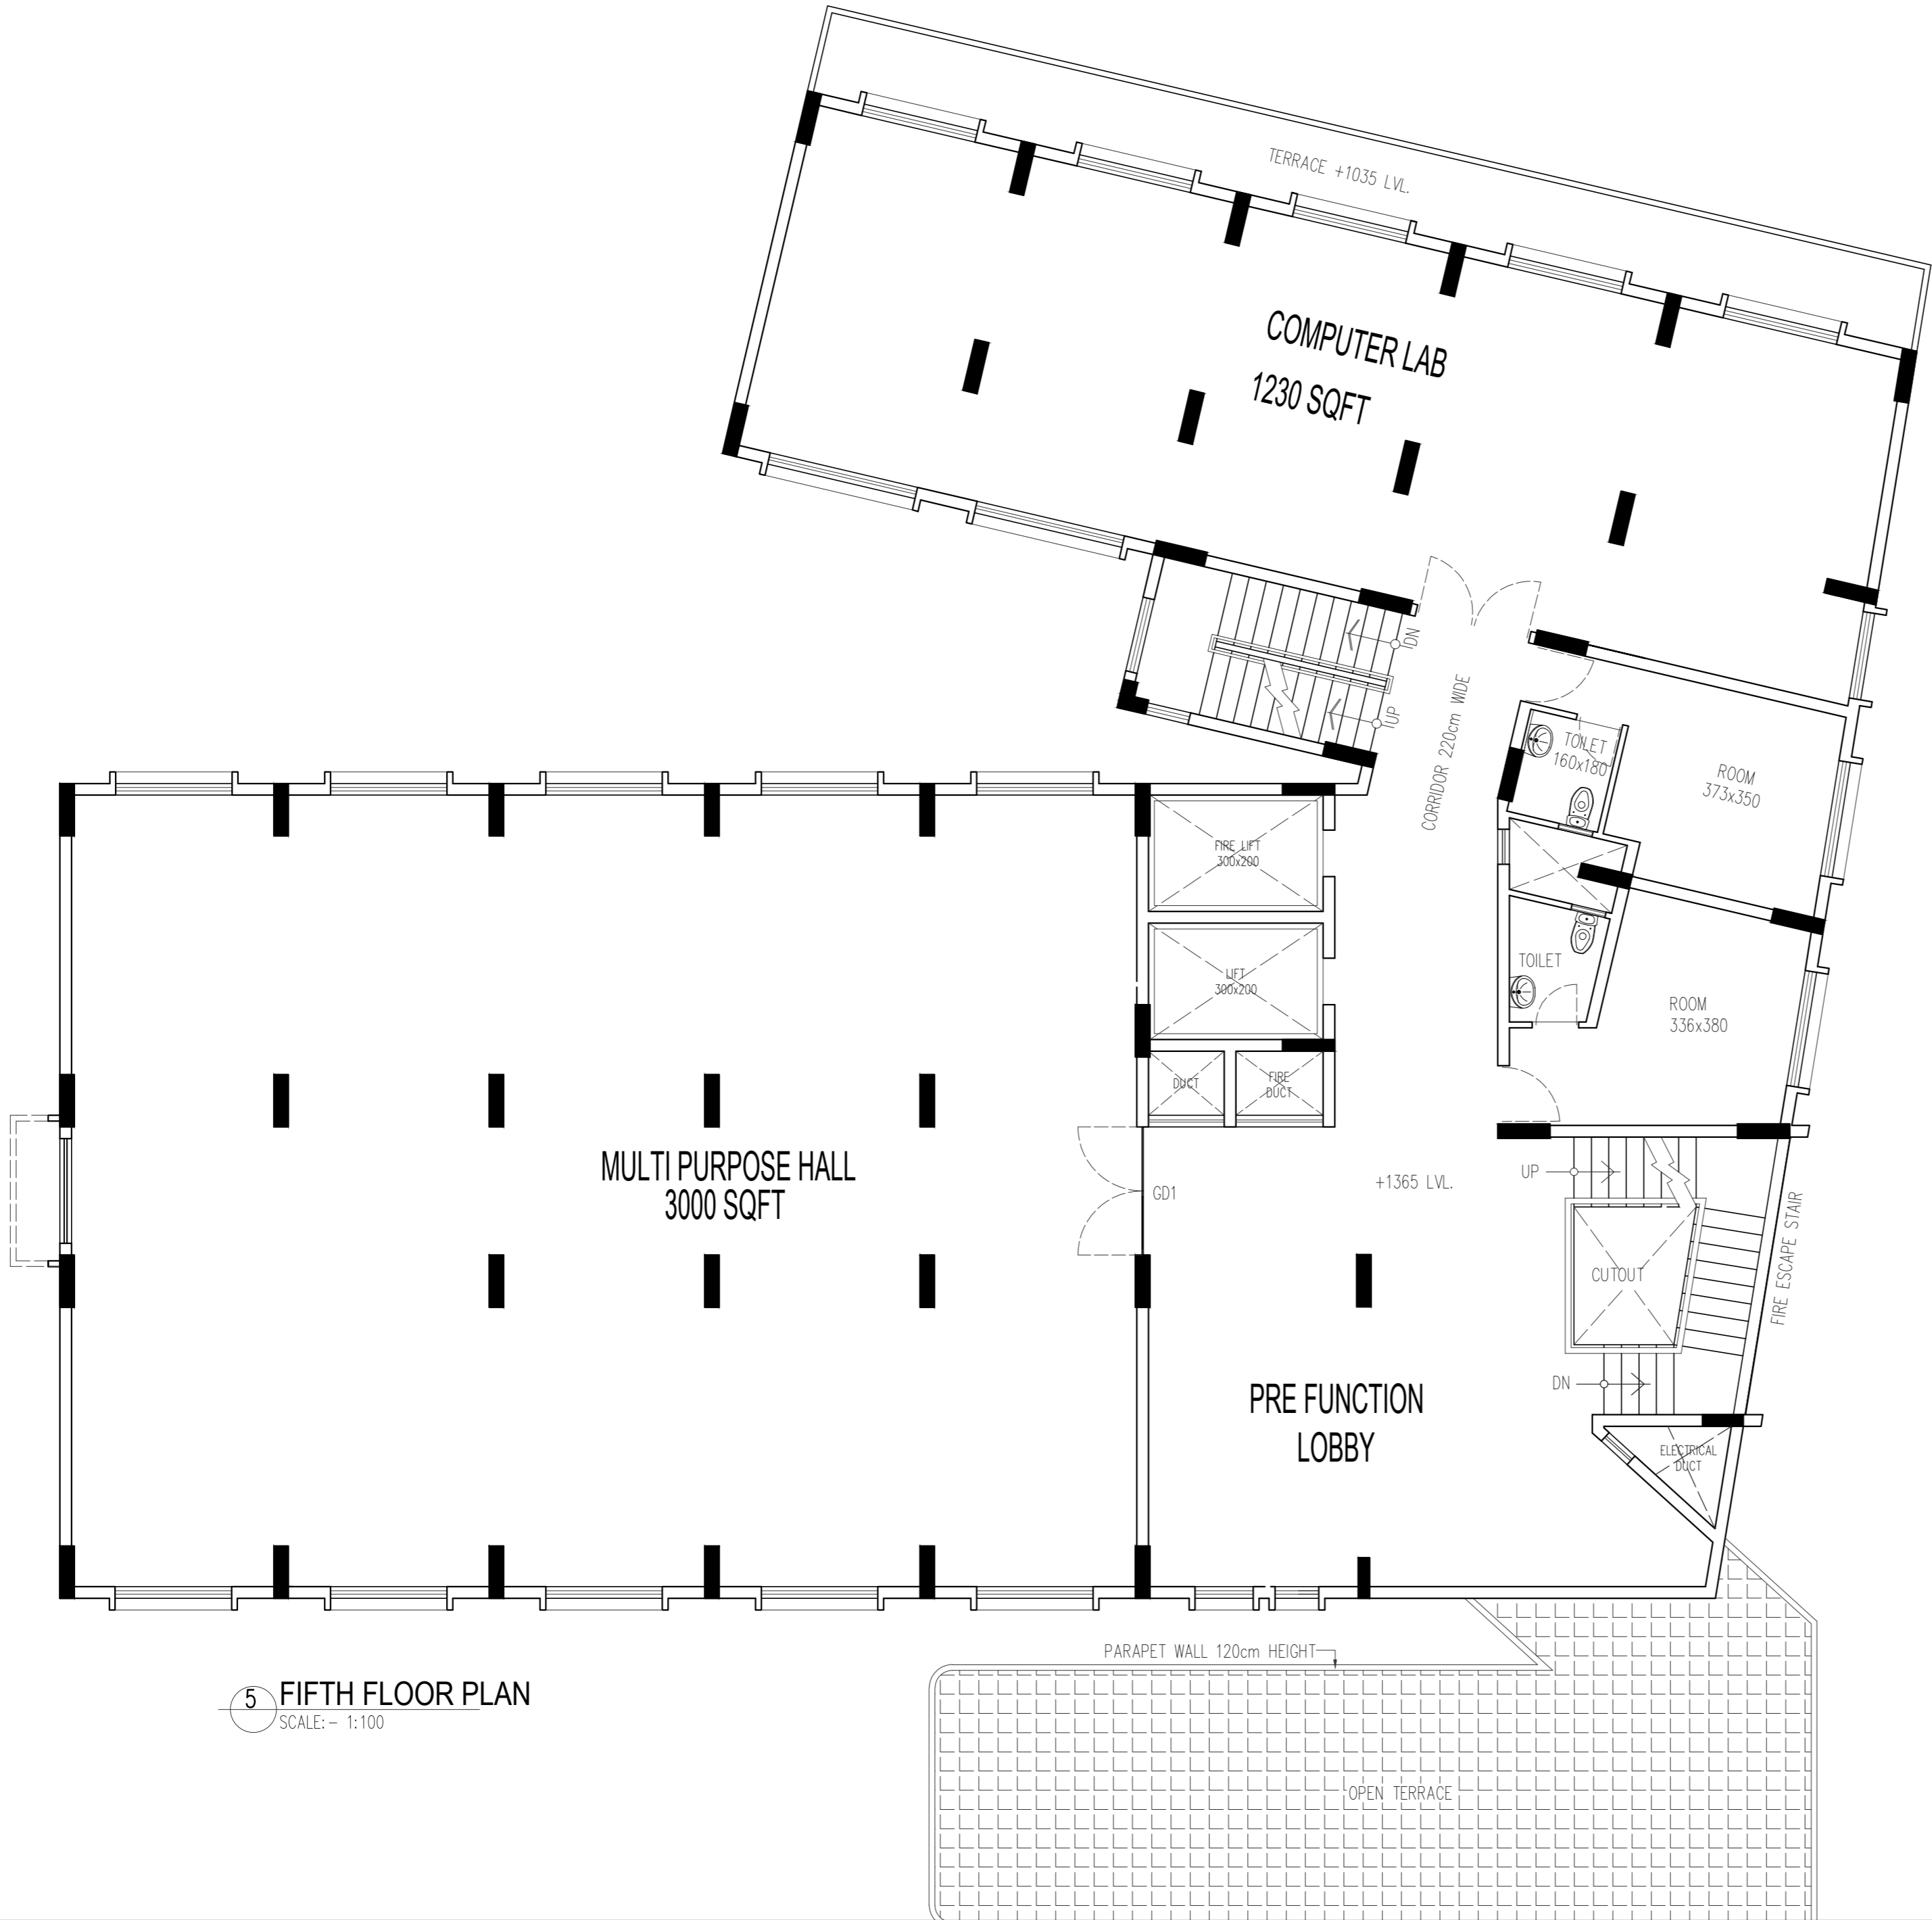

5 FIFTH FLOOR PLAN
SCALE: - 1:100

NORTH	REMARKS
	* This drawing is the property of M/s. PRASANTH & ASSOCIATES architects, Calicut 14. and is not to be used or reproduced without permission * The contractor must verify all dimensions of the job and report any discrepancies to architect before executing the work. * All dimensions are in centimeters. * The drawings are not to be measured at site, and only the measurements in the sheet are to be used.

KEY PLAN :

PURPOSE :

REFERENCE DRAWING

NO.	DATE.	REVISION DETAILS.

CLIENT :

K D C H

PROJECT TITLE :

NURSING SCHOOL BUILDING

DRAWING TITLE :


FIFTH FLOOR PLAN

JOB No :	14/K036	DRAWN :	KK
DRG No :	14/K036	CHECKED :	NABEEL
DATE :	23-06-2020	APPROVED :	KK
SHEET :	A3	SITE CHK :	SITE CHK
REV No :	0	SCALE :	AS SHOWN

ARCHITECTS :

PRASANTH & ASSOCIATES
ARCHITECTS

P.O. GURUVAYURAPPAN COLLEGE,
NEAR PALAZHI JUNCTION,
NH. BYPASS, CALICUT-673014.
Ph: + 91 495 2434991,2434992.
Email : prasanthassociates@gmail.com

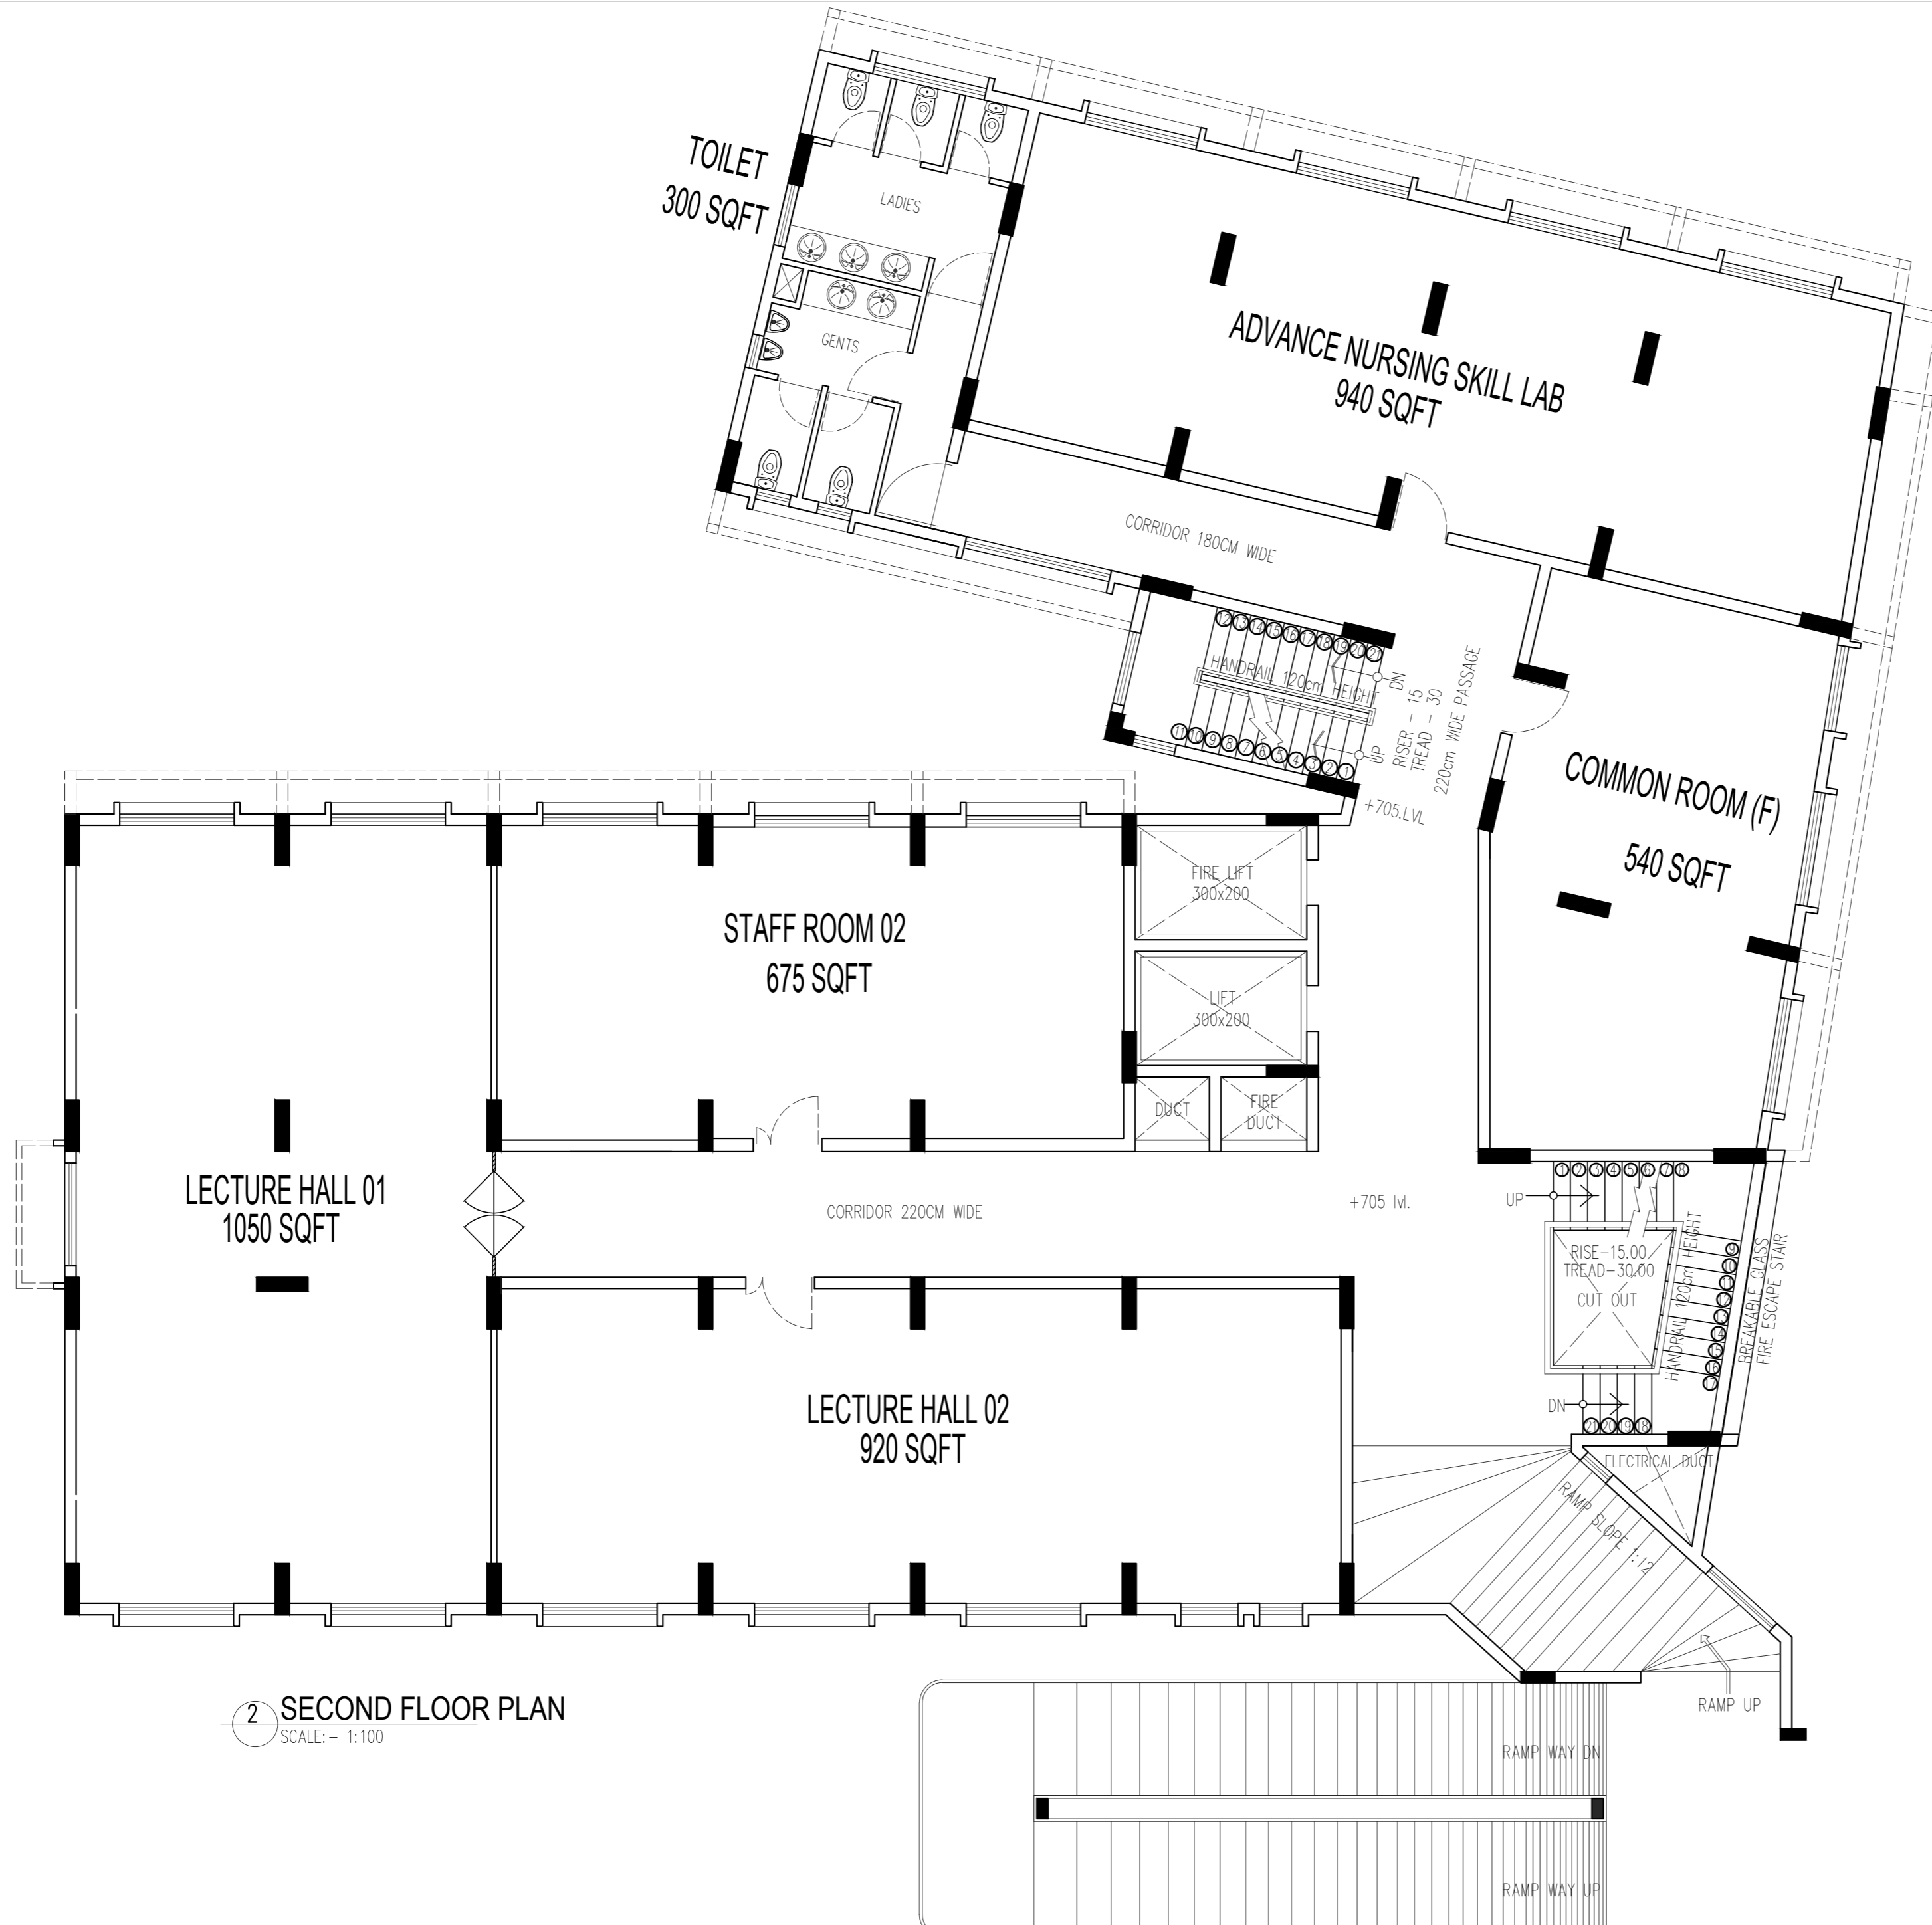

2 SECOND FLOOR PLAN
SCALE: - 1:100

NORTH	REMARKS
	* This drawing is the property of M/s. PRASANTH & ASSOCIATES architects, Calicut 14. and is not to be used or reproduced without permission
	* The contractor must verify all dimensions of the job and report any discrepancies to architect before executing the work.
	* All dimensions are in centimeters.
	* The drawings are not to be measured at site, and only the measurements in the sheet are to be used.

KEY PLAN :

PURPOSE :

REFERENCE DRAWING

NO.	DATE.	REVISION DETAILS.

CLIENT : K D C H


PROJECT TITLE : NURSING SCHOOL BUILDING

DRAWING TITLE : SECOND FLOOR PLAN

JOB No :	14/K036	DRAWN :	KK
DRG No :	14/K036	CHECKED :	NABEEL
DATE :	23-06-2020	APPROVED :	K K
SHEET :	A3	SITE CHK :	SITE CHK
REV No :	0	SCALE :	AS SHOWN

ARCHITECTS : PRASANTH & ASSOCIATES ARCHITECTS

P.O. GURUVAYURAPPAN COLLEGE,
NEAR PALAZHI JUNCTION,
NH. BYPASS, CALICUT-673014.
Ph: + 91 495 2434991,2434992.
Email : prasanthassociates@gmail.com

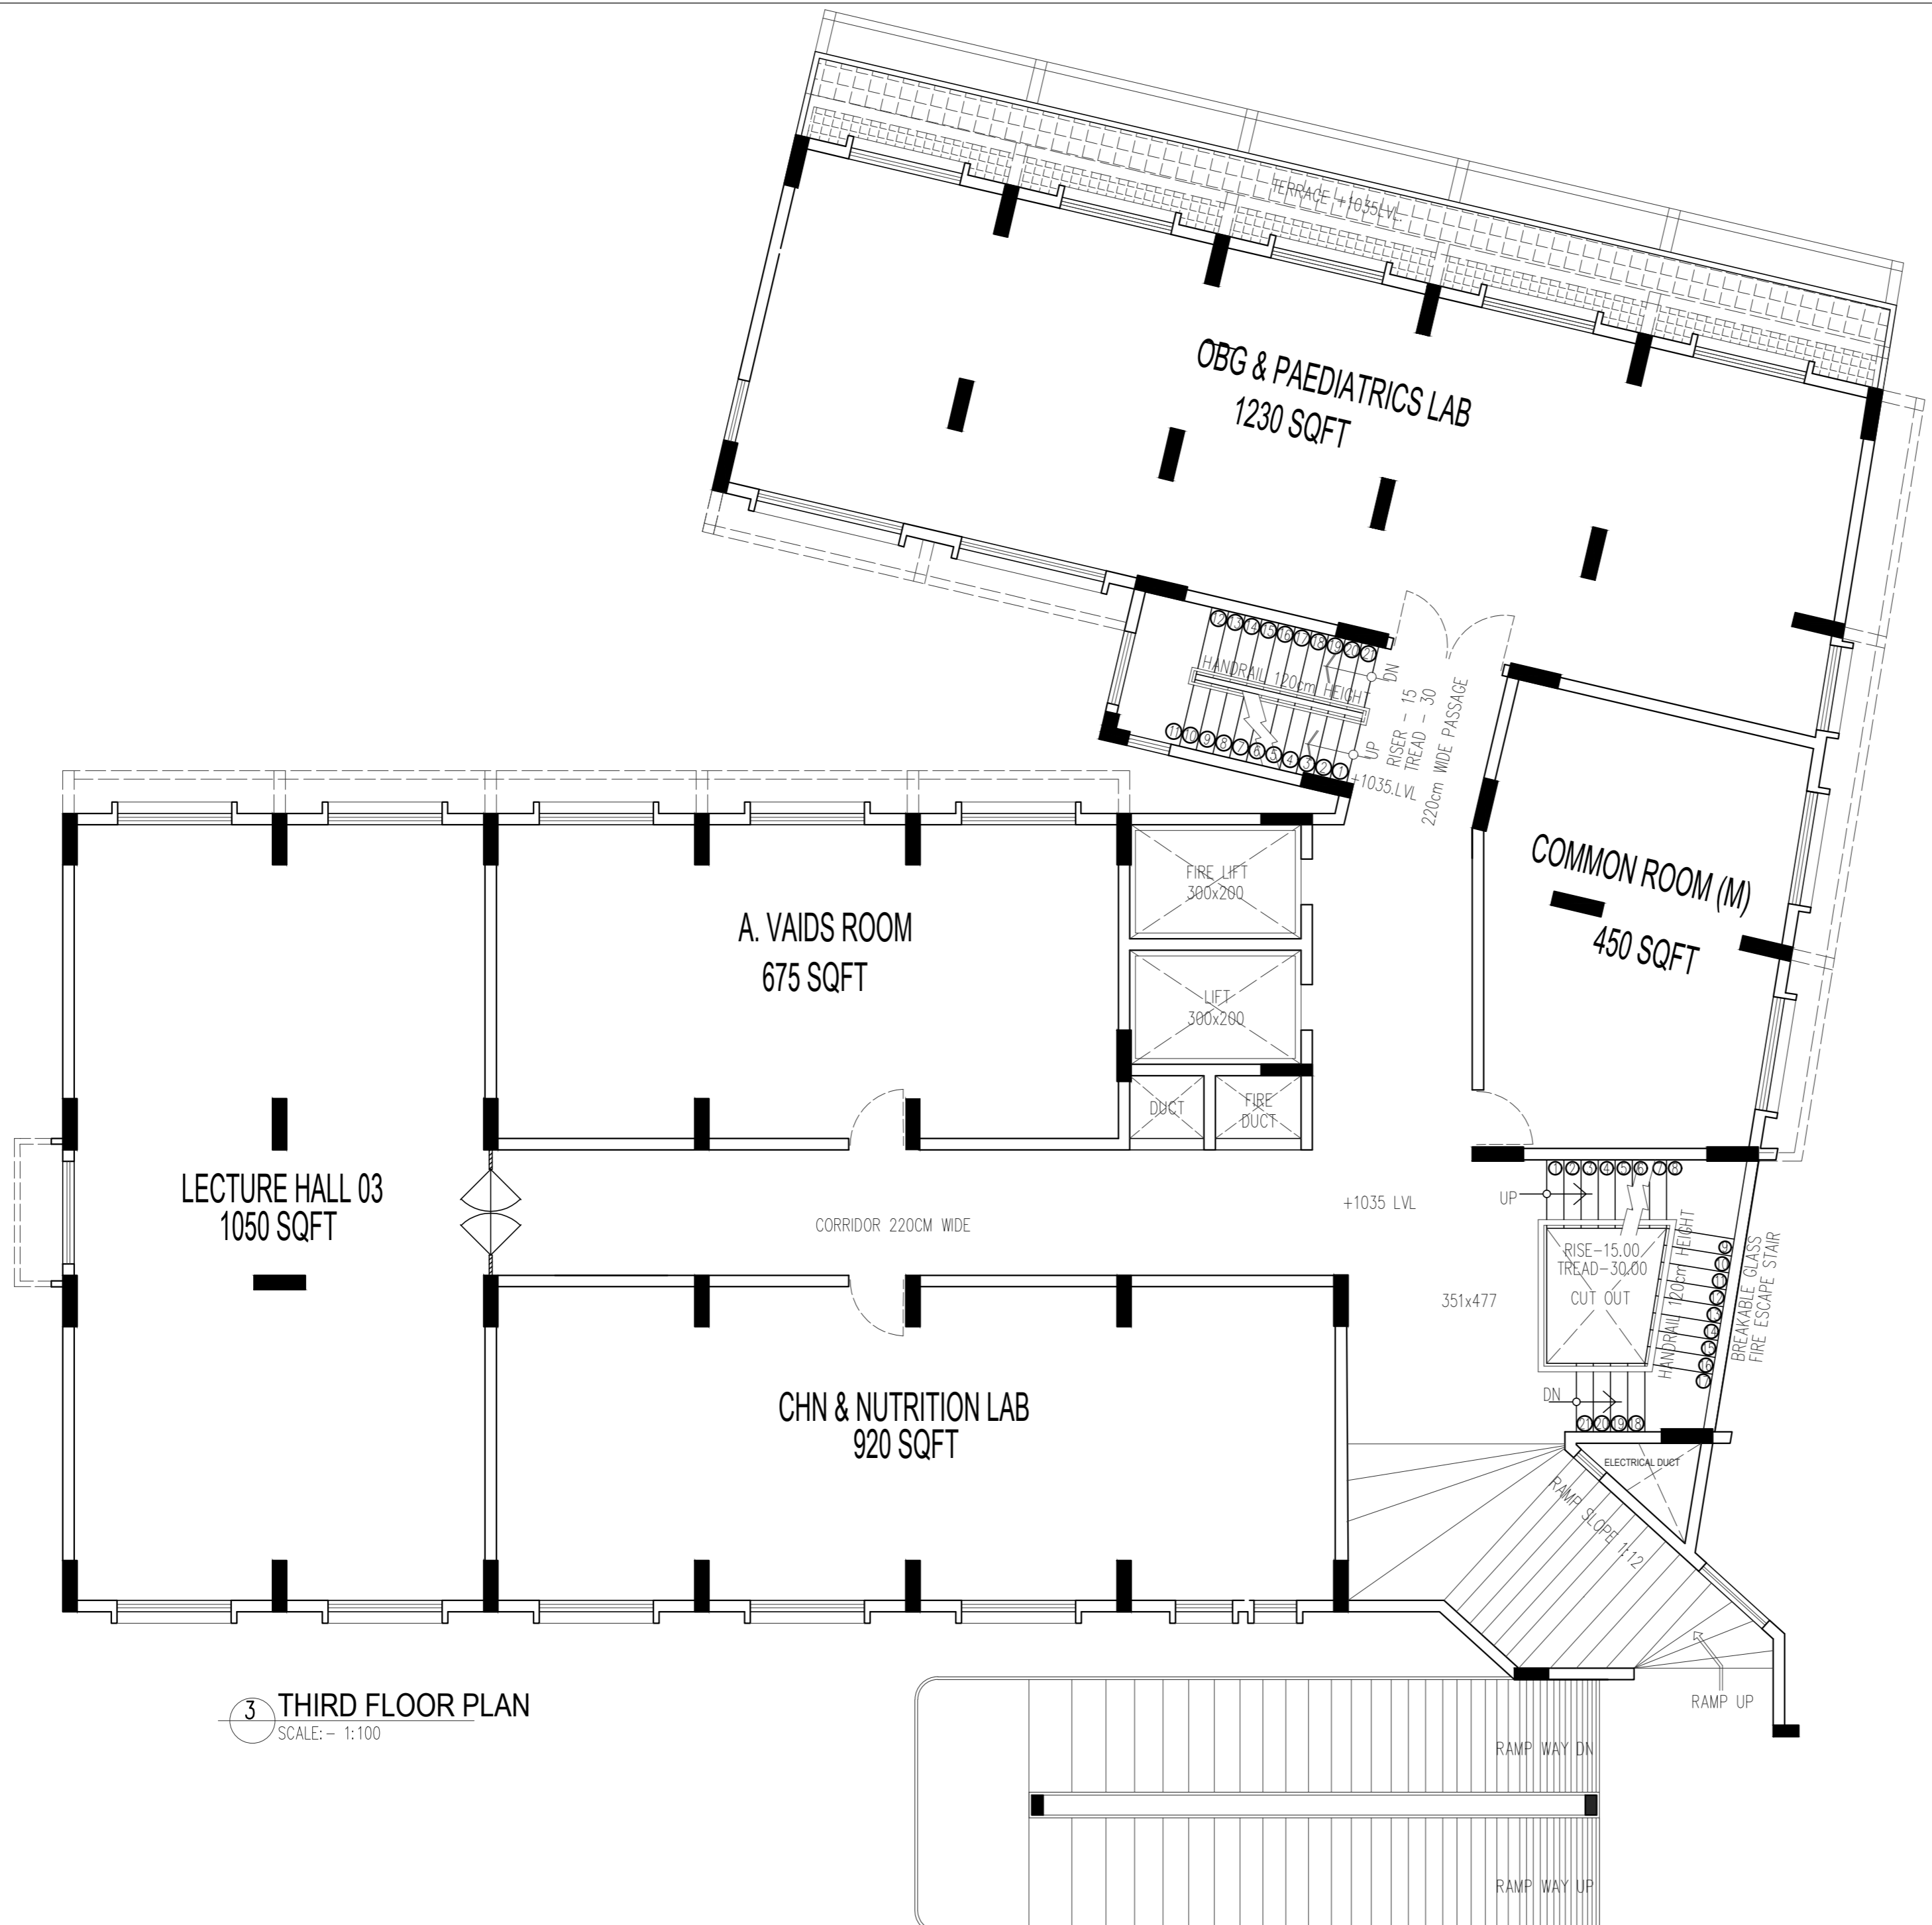

3 THIRD FLOOR PLAN
SCALE: = 1:100

NORTH	REMARKS
-------	---------

	<p>* This drawing is the property of M/s. PRASANTH & ASSOCIATES architects, Calicut 14. and is not to be used or reproduced without permission</p> <p>* The contractor must verify all dimensions of the job and report any discrepancies to architect before executing the work.</p> <p>* All dimensions are in centimeters.</p> <p>* The drawings are not to be measured at site, and only the measurements in the sheet are to be used.</p>
--	--

KEY PLAN :

PURPOSE :

REFERENCE DRAWING

NO.	DATE.	REVISION DETAILS.

CLIENT :	K D C H
----------	---------

PROJECT TITLE :	NURSING SCHOOL BUILDING
-----------------	-------------------------


DRAWING TITLE :	THIRD FLOOR PLAN
-----------------	------------------

JOB No :	14/K036	DRAWN :	KK
DRG No :	14/K036	CHECKED :	NABEEL
DATE :	23-06-2020	APPROVED :	KK
SHEET :	A3	SITE CHK :	SITE CHK
REV No :	0	SCALE :	AS SHOWN

ARCHITECTS :

PRASANTH & ASSOCIATES
ARCHITECTS

P.O. GURUVAYURAPPAN COLLEGE,
NEAR PALAZHI JUNCTION,
NH. BYPASS, CALICUT-673014.
Ph: + 91 495 2434991,2434992.
Email : prasanthassociates@gmail.com

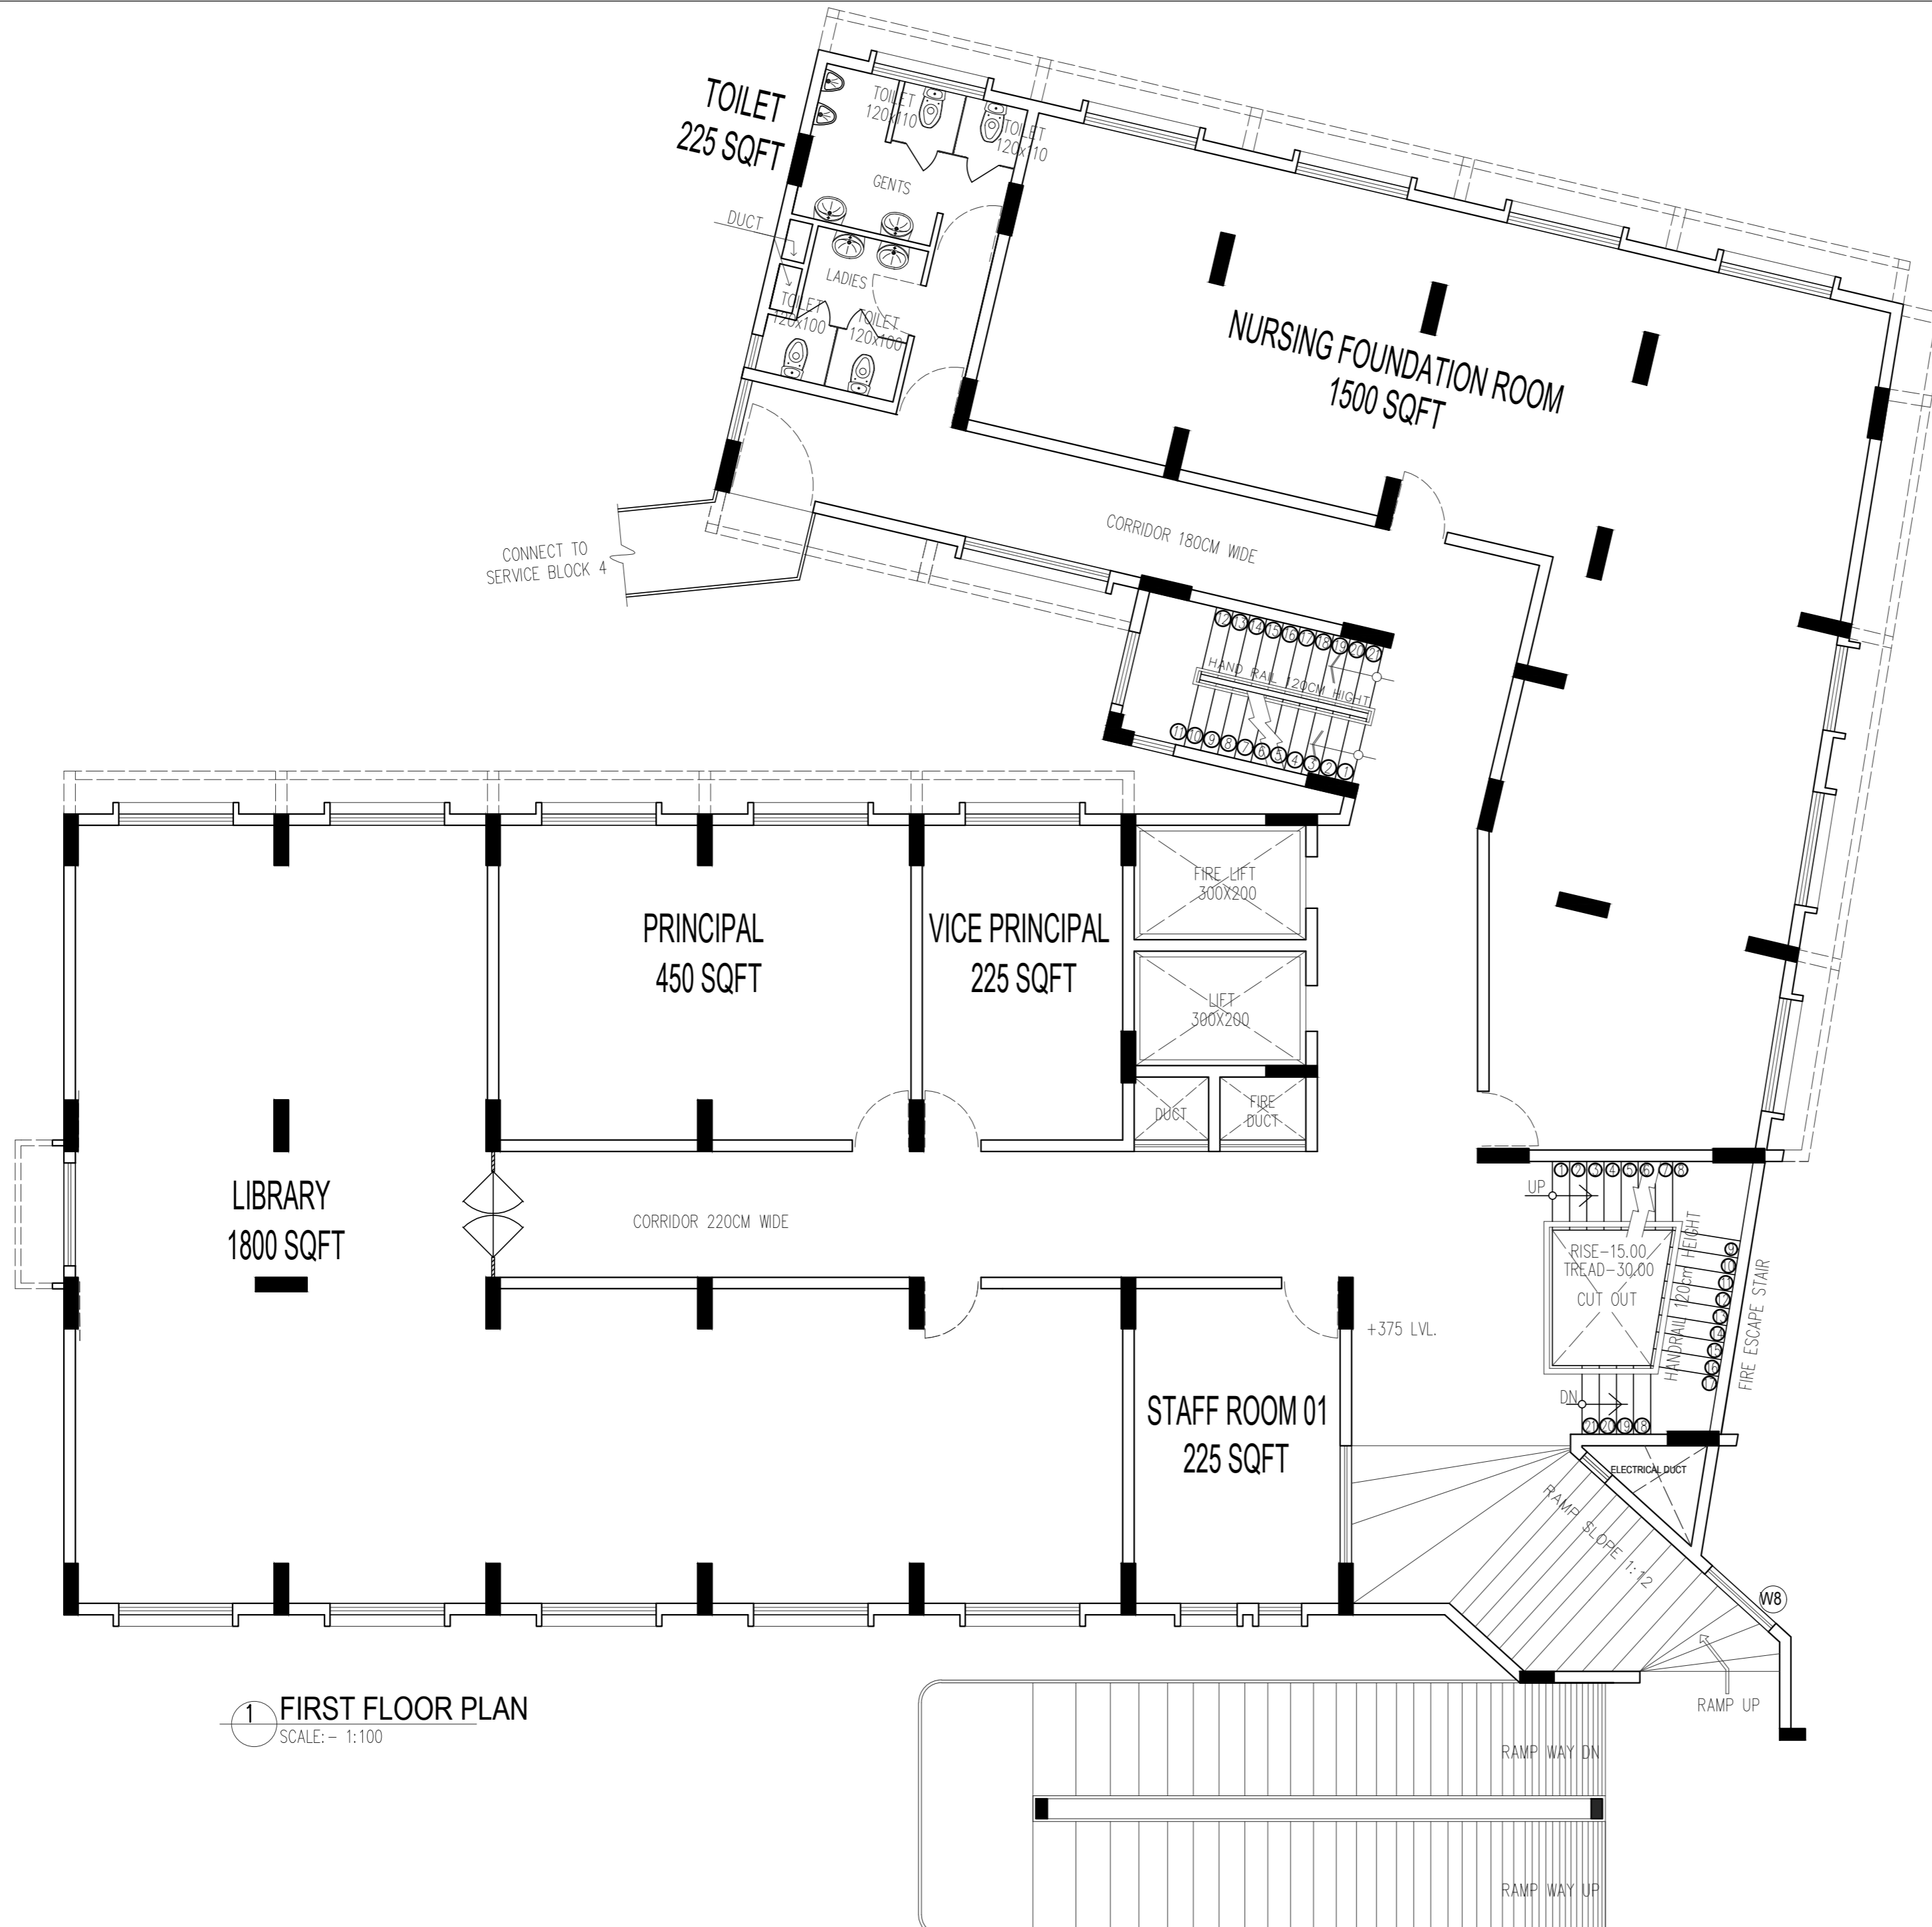

1 FIRST FLOOR PLAN
SCALE: - 1:100

NORTH	REMARKS
	* This drawing is the property of M/s. PRASANTH & ASSOCIATES architects, Calicut 14. and is not to be used or reproduced without permission
	* The contractor must verify all dimensions of the job and report any discrepancies to architect before executing the work.
	* All dimensions are in centimeters.
	* The drawings are not to be measured at site, and only the measurements in the sheet are to be used.

KEY PLAN :

PURPOSE :

REFERENCE DRAWING

NO.	DATE.	REVISION DETAILS.

CLIENT : K D C H

PROJECT TITLE :
NURSING SCHOOL BUILDING

DRAWING TITLE :
FIRST FLOOR PLAN

JOB No :	14/K036	DRAWN :	KK
DRG No :	14/K036	CHECKED :	NABEEL
DATE :	23-06-2020	APPROVED :	KK
SHEET :	A3	SITE CHK :	SITE CHK
REV No :	0	SCALE :	AS SHOWN

ARCHITECTS :
PRASANTH & ASSOCIATES
ARCHITECTS
P.O. GURUVAYURAPPAN COLLEGE,
NEAR PALAZHI JUNCTION,
NH. BYPASS, CALICUT-673014.
Ph: + 91 495 2434991,2434992.
Email : prasanthassociates@gmail.com